





GENERAL LAYOUT · 1/150 · A3

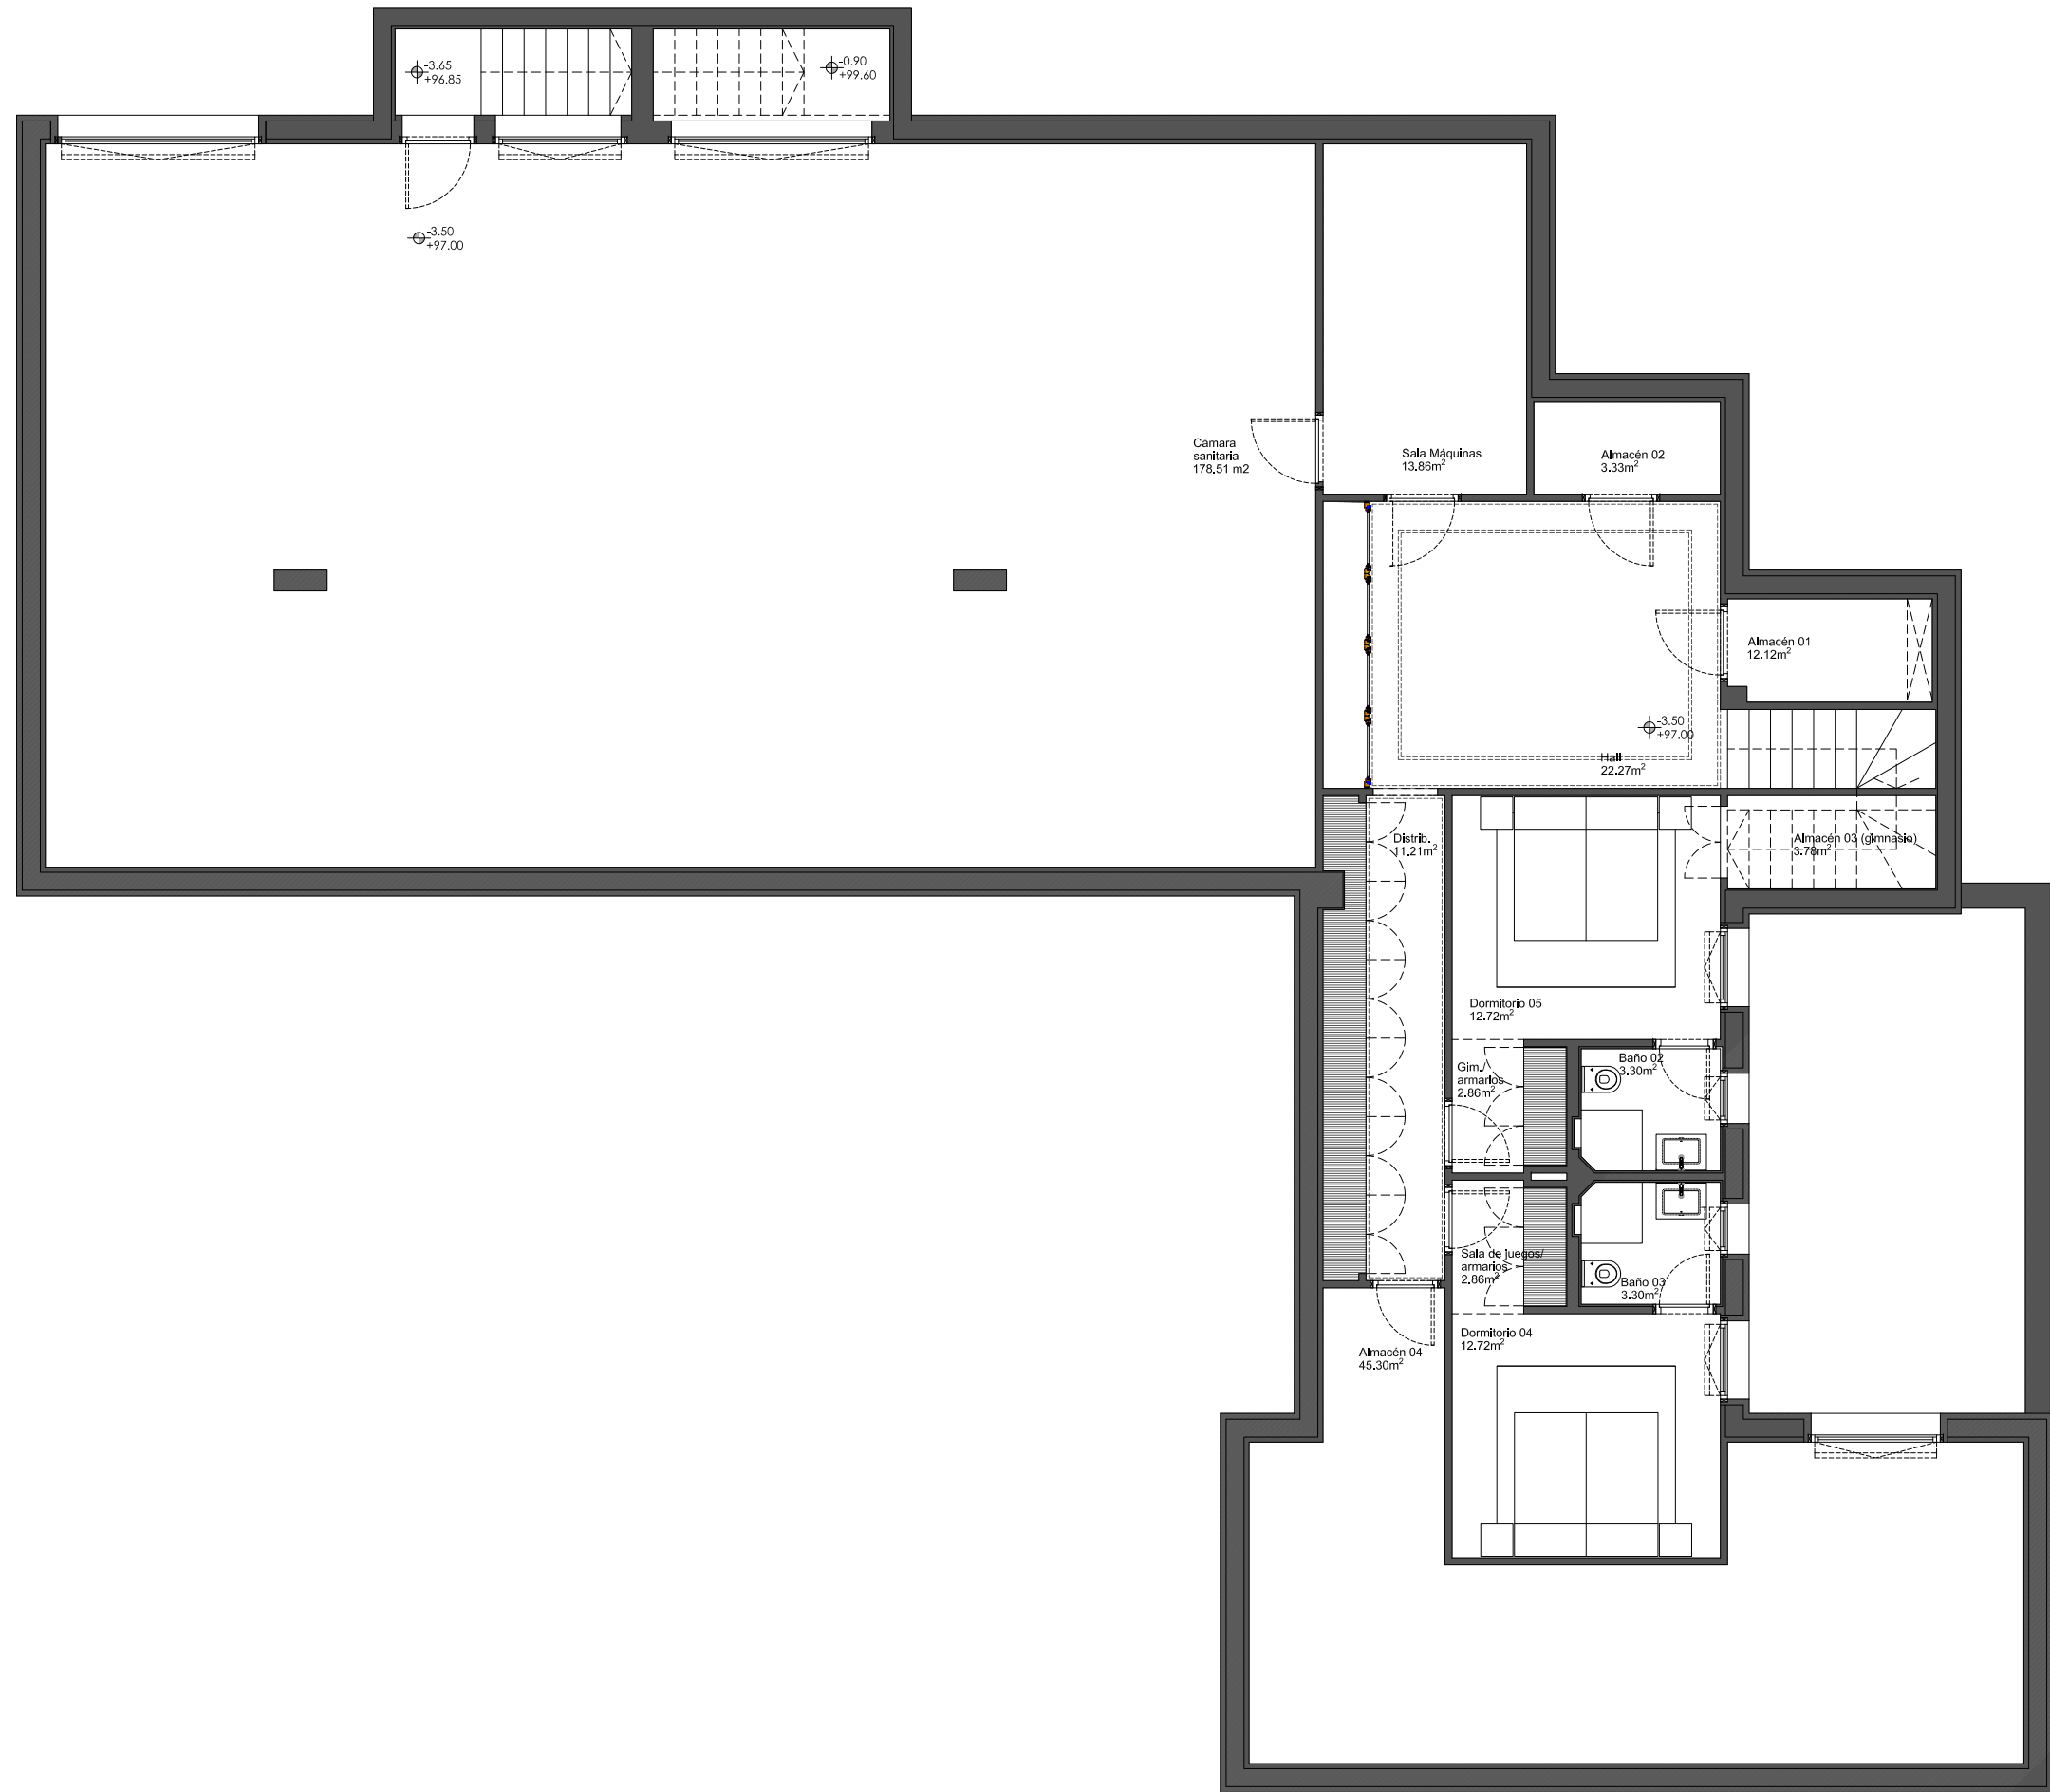

BASEMENT · 1/100 · A3



GROUND FLOOR · 1/100 · A3

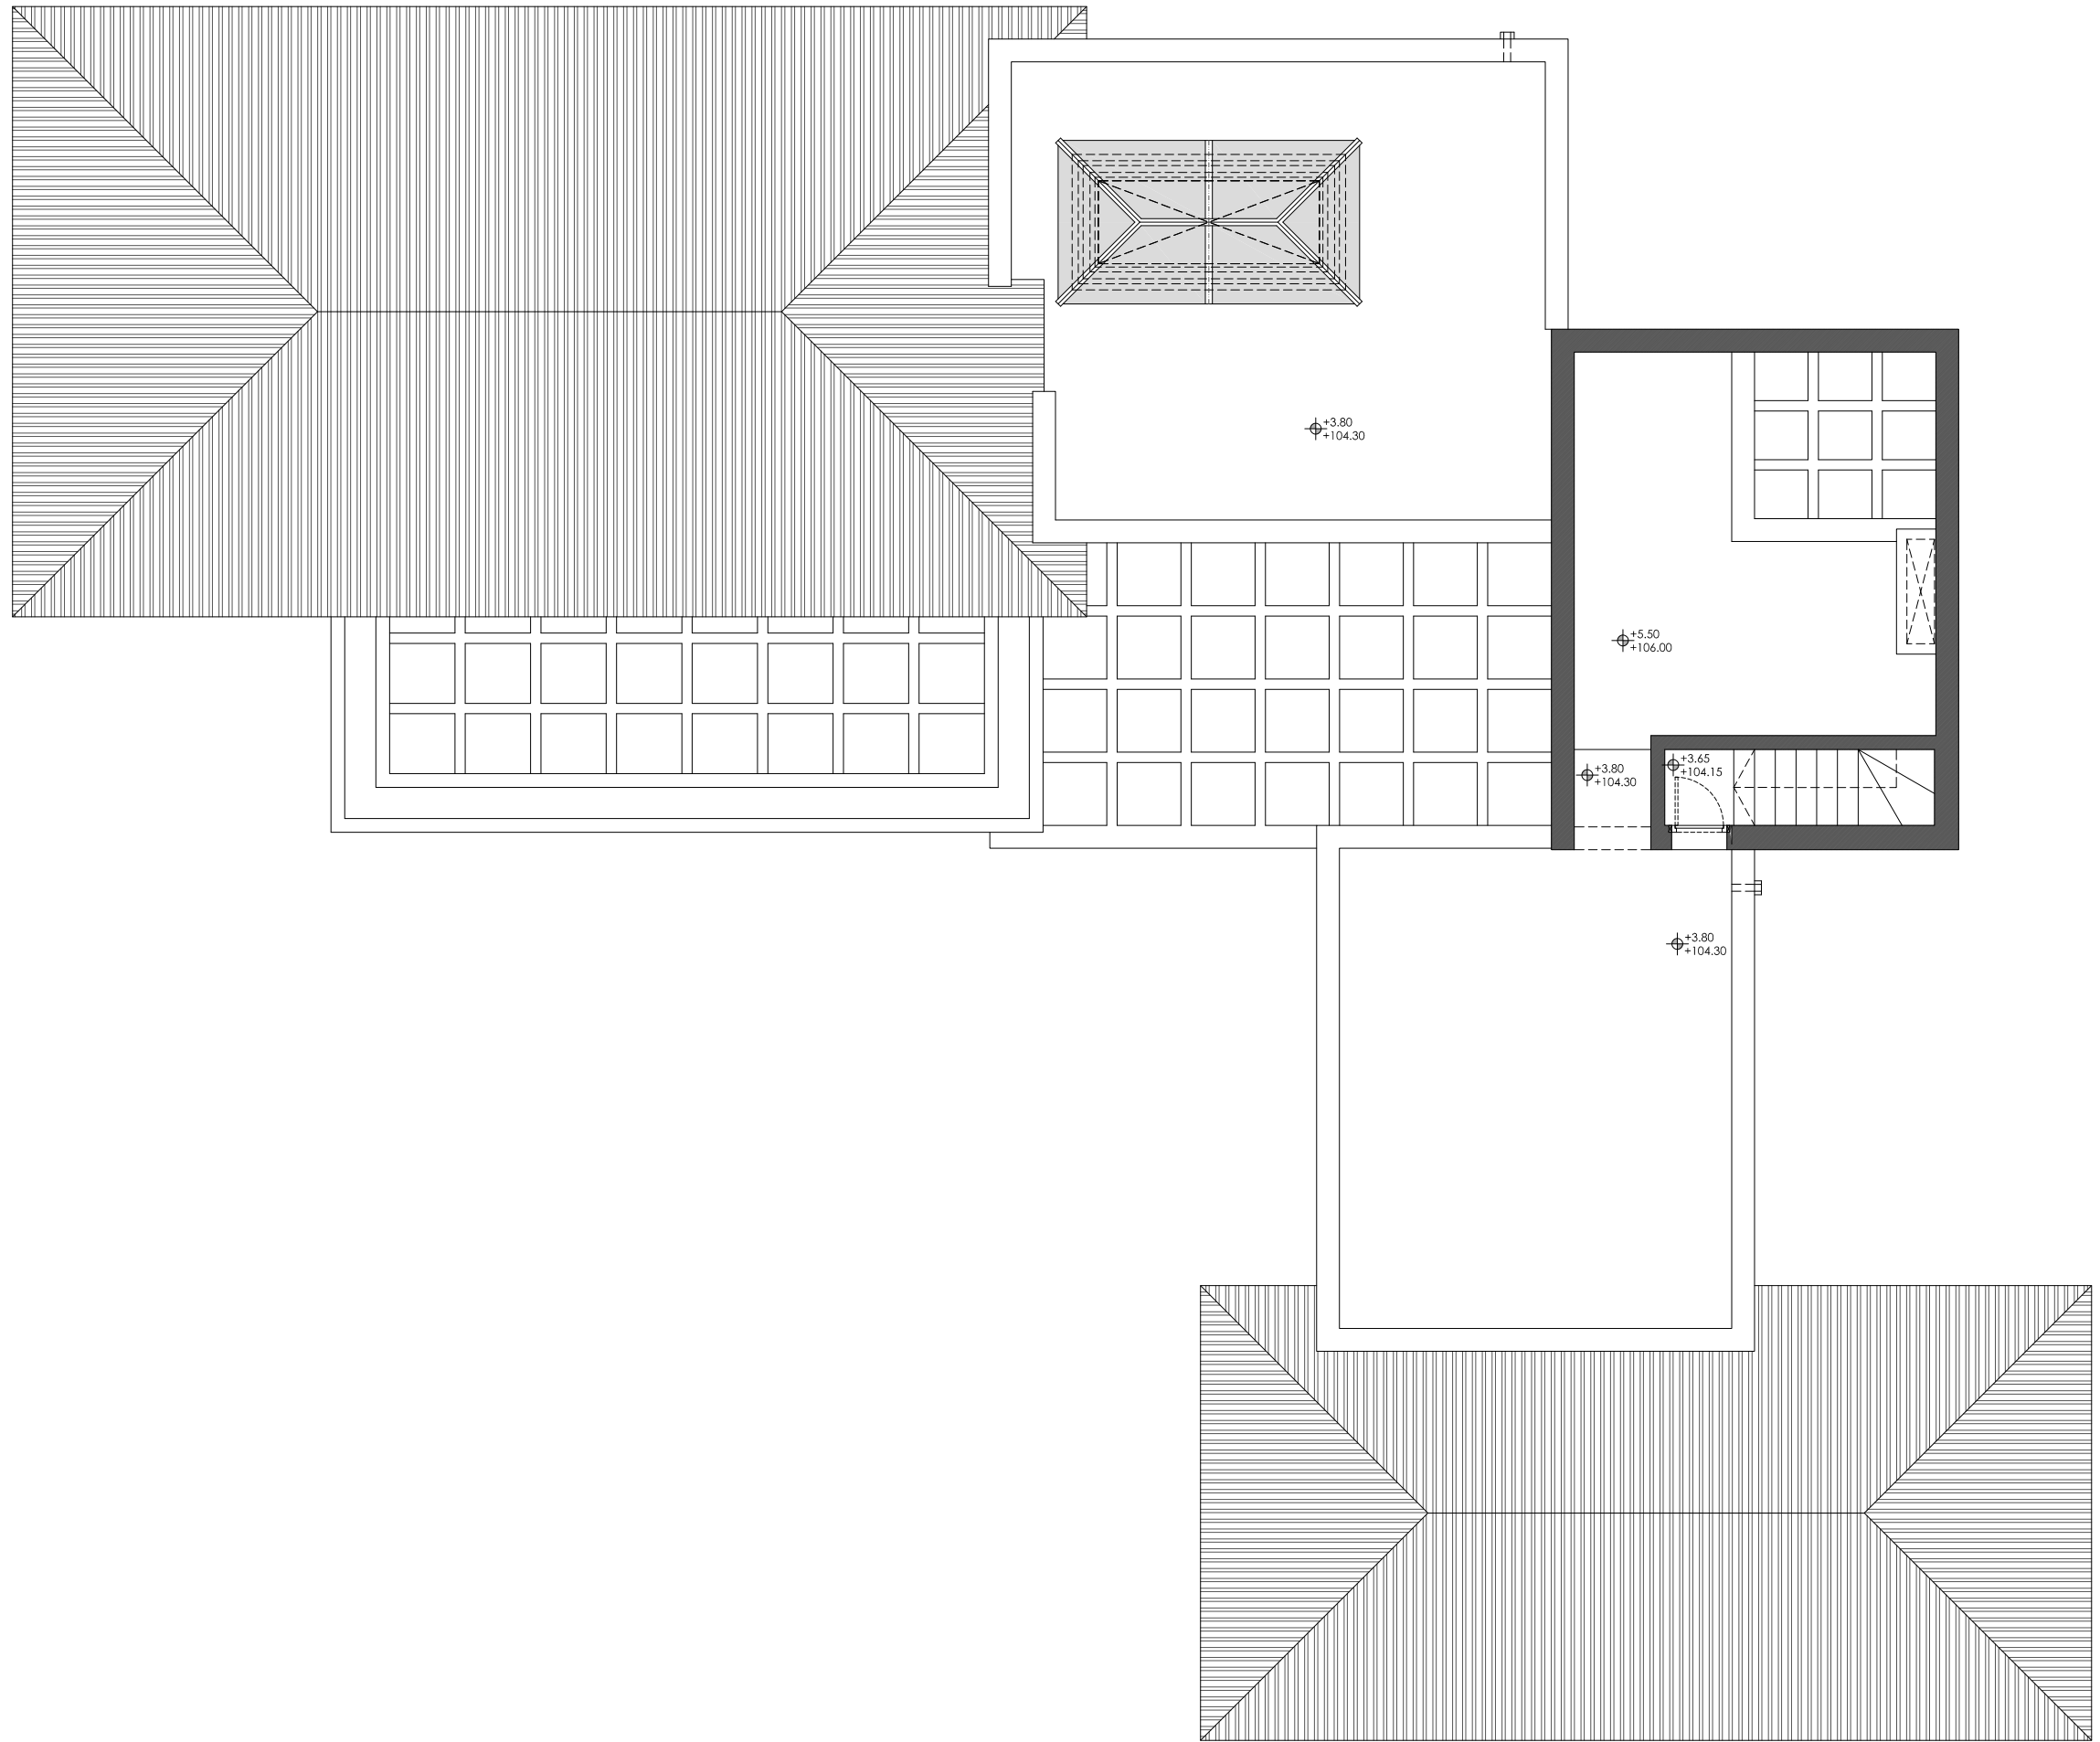

FIRST FLOOR · 1/100 · A3